

- 1) Performance class of construction EXC2 according to PN-EN 1090-3
- 2) Performance class of construction EXC2 according to PN-EN 1090-2
- 3) Tolerance of performance according to PN-EN 1090
- 4) Material 6082 T6 according to PN-EN 573-3

ALSPAW
 YOUR ALUMINIUM PARTNER
 ALSPAW
 ul. Batorego 29
 63-400 Ostrów Wielkopolski
 tel. +48 62 592 50 80
 www.alspaw.com.pl

NAZWA: GABLE ROOF 12,5m x 10,5m x 9,15m with Sidewings 2,5m
 SYSTEM HD3 390-Q

NUMER RYSUNKU

BK 016_21


DATA

23.02.2021

MATERIAL


SKALA
 1:50

FORMAT
 A3

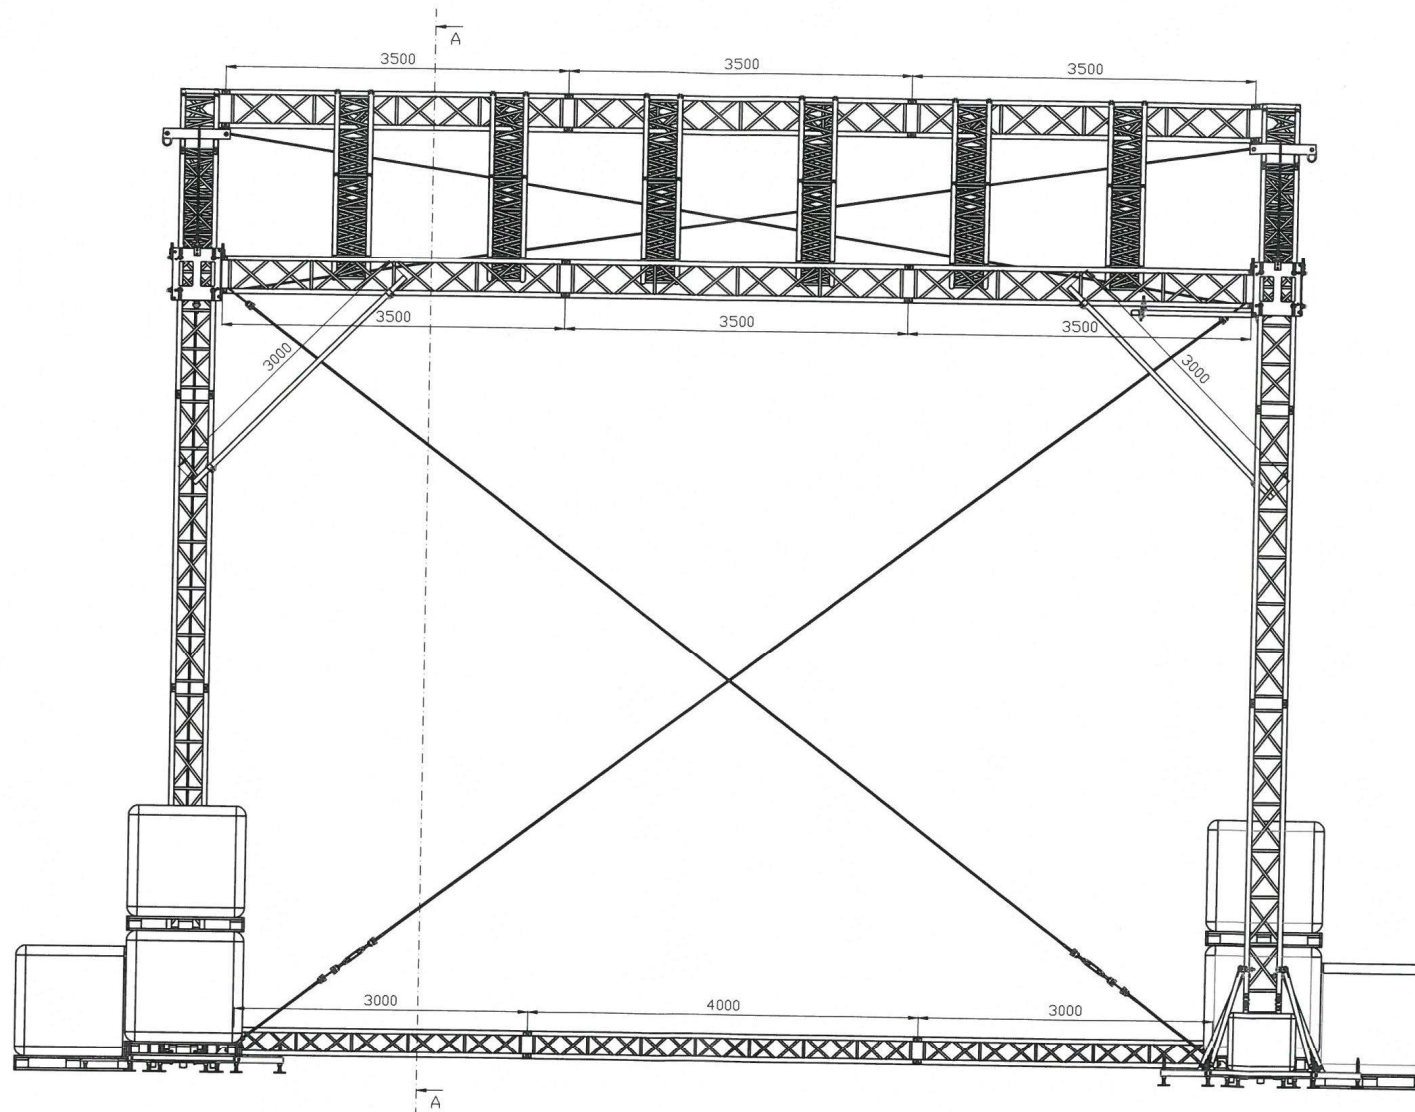

- 1) Performance class of construction EXC2 according to PN-EN 1090-3
- 2) Performance class of construction EXC2 according to PN-EN 1090-2
- 3) Tolerance of performance according to PN-EN 1090
- 4) Material 6082 T6 according to PN-EN 573-3

ALSPAW <small>YOUR ALUMINIUM PARTNER</small> ALSPAW ul. Batorego 29 63-400 Dąbrow Wielkopolski tel. +48 62 592 50 80 www.alspaw.com.pl	NAZWA	GABLE ROOF 12,5m x 10,5m x 9,15m with Sidewings 2,5m SYSTEM HD3 390-Q	
	NUMER RYSUNKU	BK 016_21	
DATA	23.02.2021	MATERIAŁ	SKALA
			1:50
			FORMAT
			A3

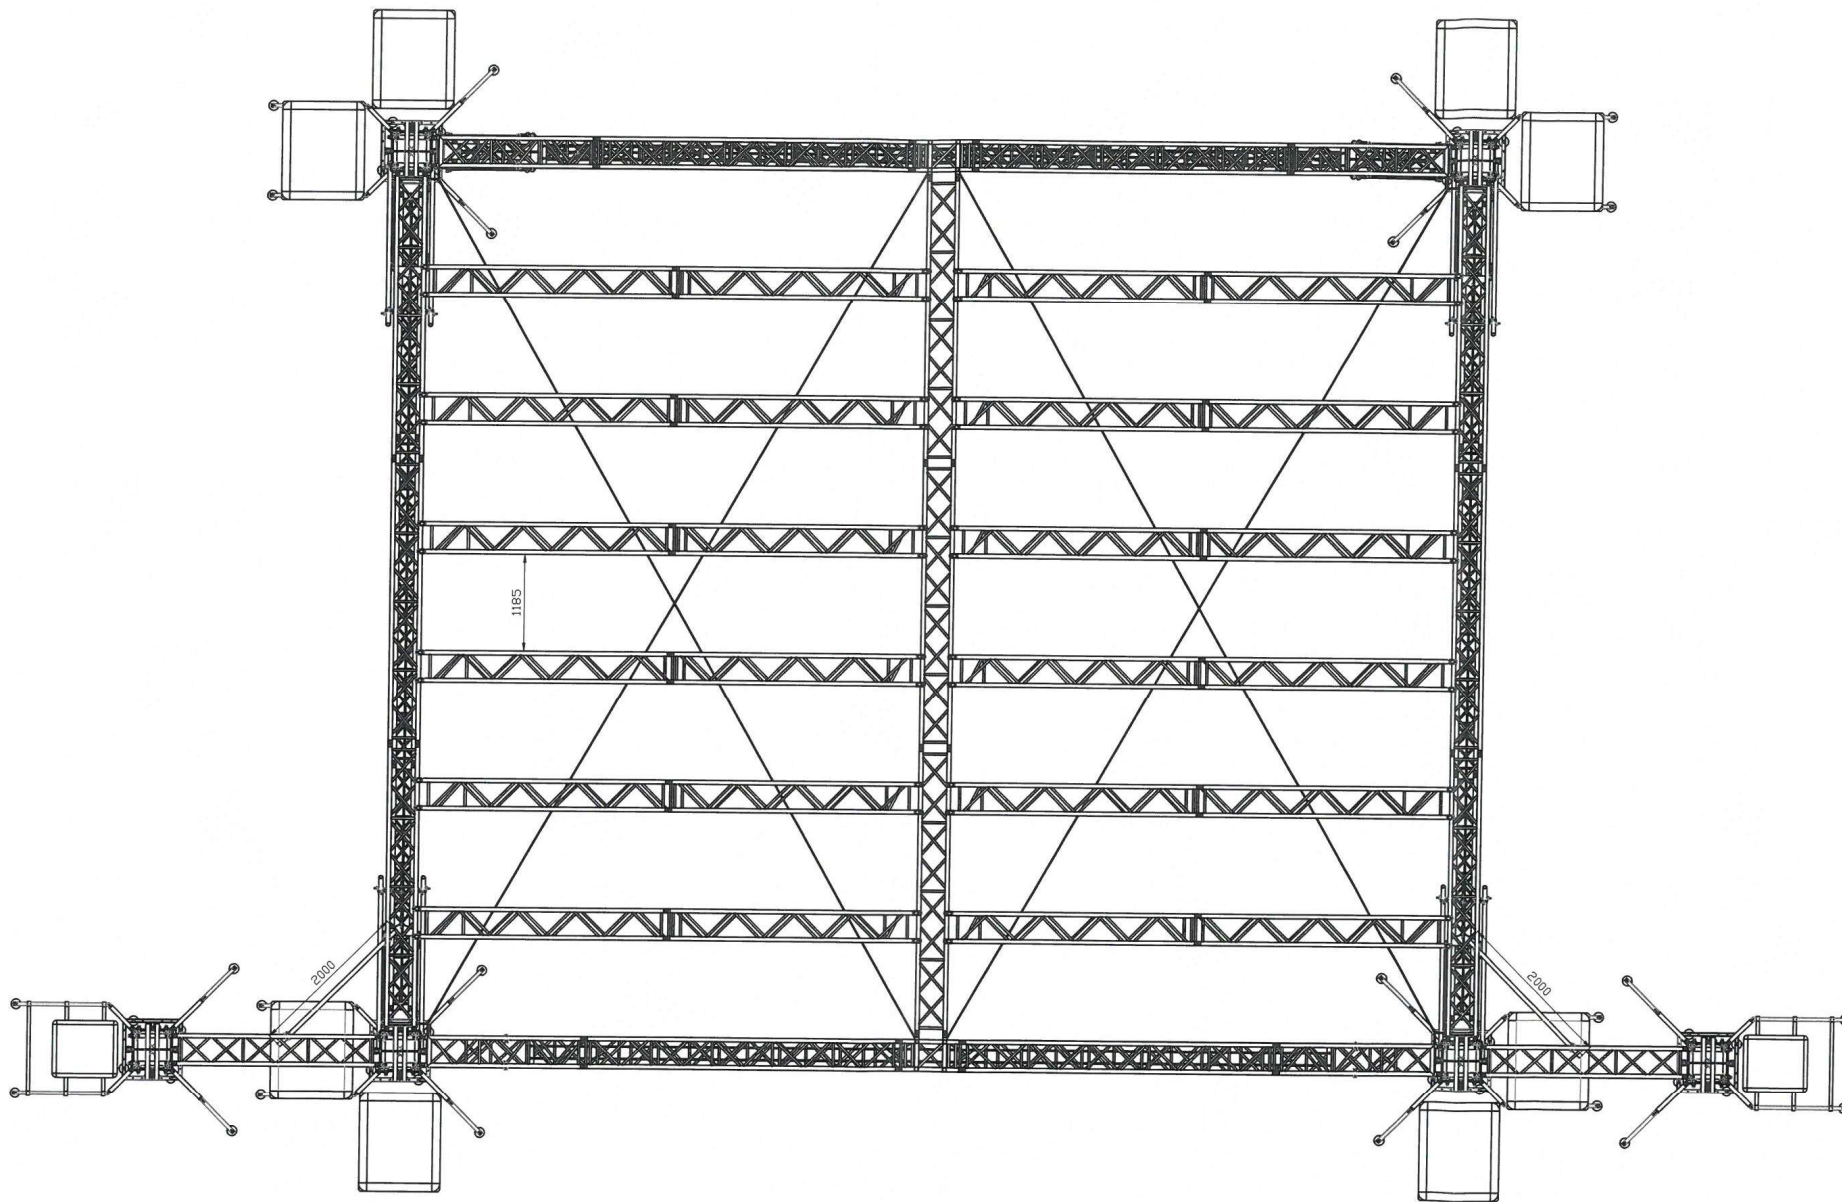

- 1) Performance class of construction EXC2 according to PN-EN 1090-3
- 2) Performance class of construction EXC2 according to PN-EN 1090-2
- 3) Tolerance of performance according to PN-EN 1090
- 4) Material 6082 T6 according to PN-EN 573-3

ALSPAW
 YOUR ALUMINIUM PARTNER
 ul. Batorego 29
 63-400 Ostrów Wielkopolski
 tel. +48 62 592 50 80
 www.alspaw.com.pl

NAZWA: GABLE ROOF 12,5m x 10,5m x 9,15m with Slidewings 2,5m
 SYSTEM HD3 390-Q


NUMER RYSUNKU: BK 016_21

DATA: 23.02.2021

MATERIAŁ:

SKALA: 1:50

FORMAT: A3

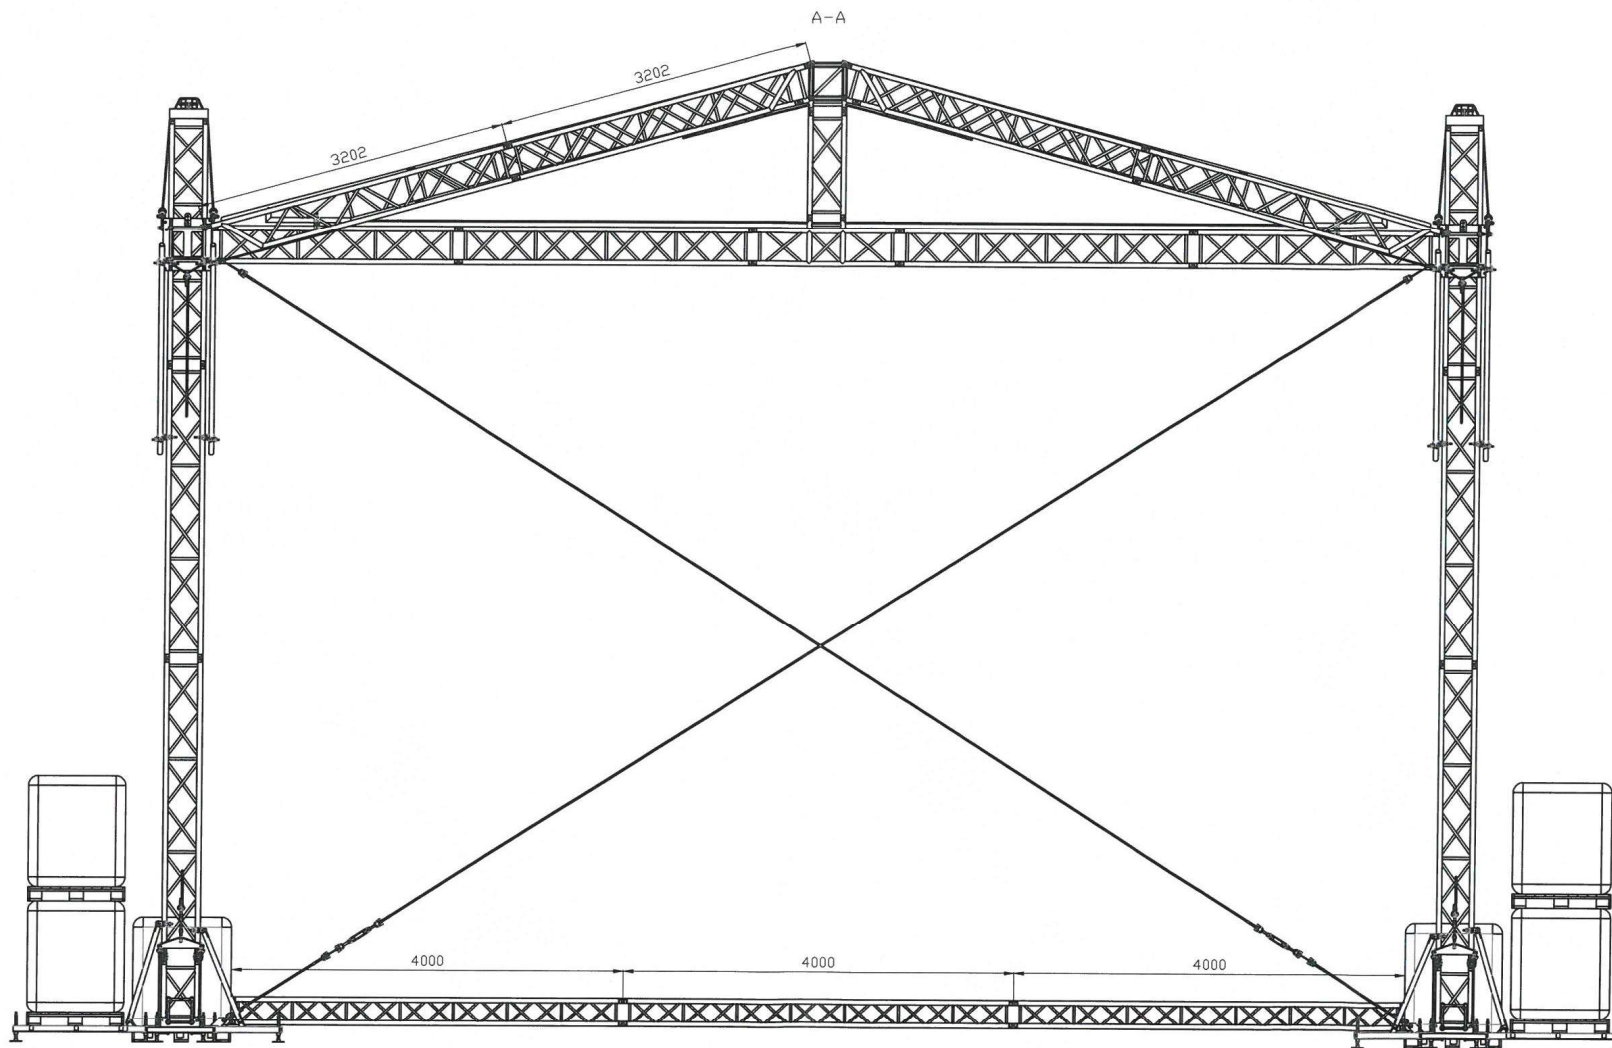

- 1) Performance class of construction EXC2 according to PN-EN 1090-3
- 2) Performance class of construction EXC2 according to PN-EN 1090-2
- 3) Tolerance of performance according to PN-EN 1090
- 4) Material 6082 T6 according to PN-EN 573-3

ALSPAW
 YOUR ALUMINIUM PARTNER
 ul. Batorego 29
 63-400 Dąbrow Wielkopolski
 tel. +48 62 592 50 80
 www.alspaw.com.pl

NAZWA: GABLE ROOF 12,5m x 10,5m x 9,15m with Sidewings 2,5m
 SYSTEM HD3 390-Q

NUMER RYSUNKU: BK 016_21

DATA: 23.02.2021

WATERMARK:

SKALA: 1:50

FORMAT: A3